

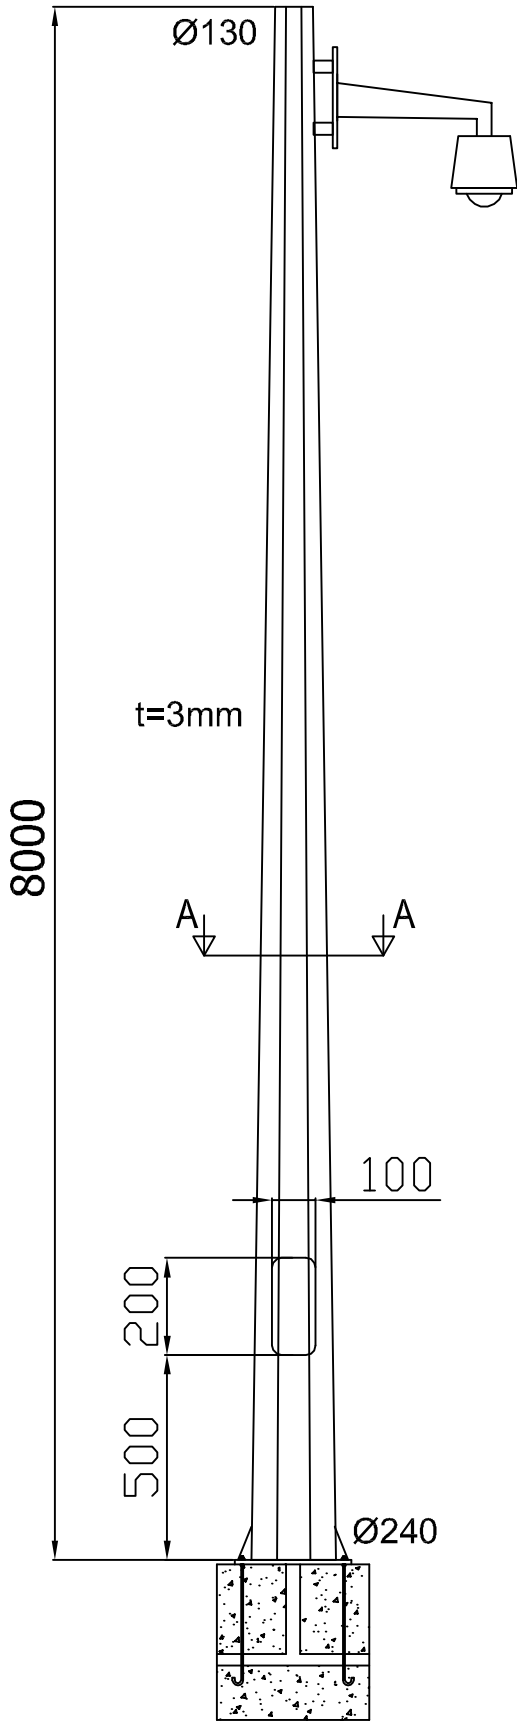


A-A KESİTİ

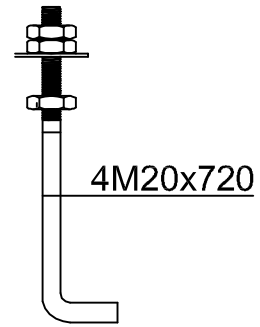


ANKRAJ CIVATASI

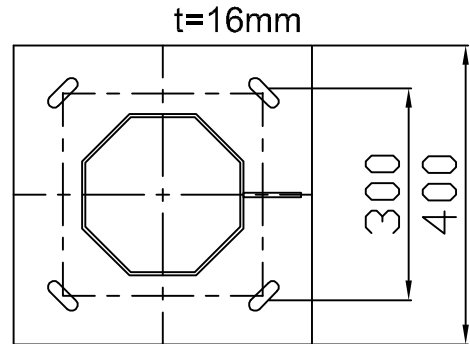

TABAN PLAKASI

AKSI BELİRTİLMEDİKCE OLCULER mm'DİR

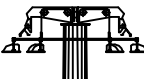PROJE ADI / PROJECT NAME		8M KAMERA DİREGİ (KD 8-0 SALINIM)		
 ISIN AYDINLATMA LIGHTING TEL : 0.312.255 56 55 FAX: 0.312.255 92 99 e-mail : proje@isinaydinlatma.com.tr web : www.isinaydinlatma.com.tr	TARİH/DATE	CİZEN/DRAWN BY	KONTROL/CONTROL	ONAY/APPROVE
		N. SULEYMANOĞLU	CEMİL KETME	ZAFER KORKMAZ
		PAFTA NO/SIRA NO	REVİSYON/REVISION	OLCEK/SCALE
		01	00	NTS